


1. Divide each baseline in half by a 4 inch center mark. This line should be drawn inside the court, parallel with the singles sidelines.
2. The center service line and center mark should be 2 inches wide. All other court lines should be between 1 and 2 inches wide. Baselines can be up to 4 inches wide.
3. All court measurements should be made on the outside of the lines. All court lines should be the same color (a contrasting color to the court surface).

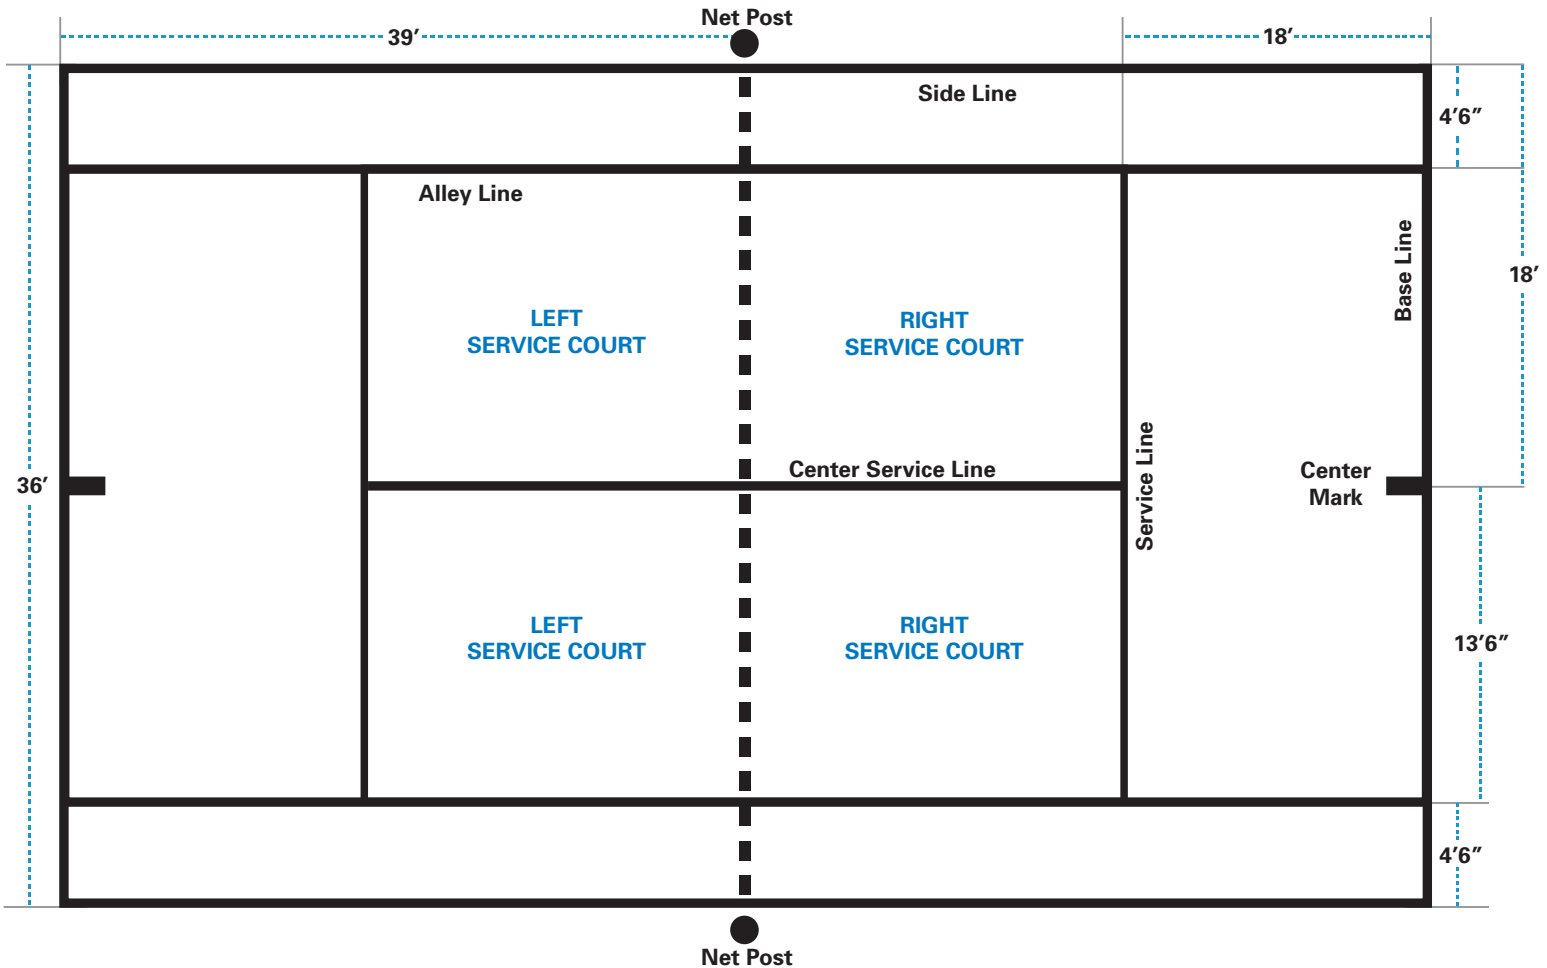

MAINTENANCE, INC.
P.O. BOX 408 • WOOSTER, OH 44691

CALL TOLL FREE: 1-800-892-6701 • FAX TOLL FREE: 1-800-264-2578
WEBSITE: www.maintinc.com

Specialists in Pavement Maintenance Since 1938